

Durabase Plus 100 (England & Wales) with Ground Screw Section Detail


Floor U-value

0.18 W/m²K - 100mm Insulation

Modular Wall U-value

0.18 W/m²K when completed as shown

***Items in red are not included in a Durabase order and must be sourced separately

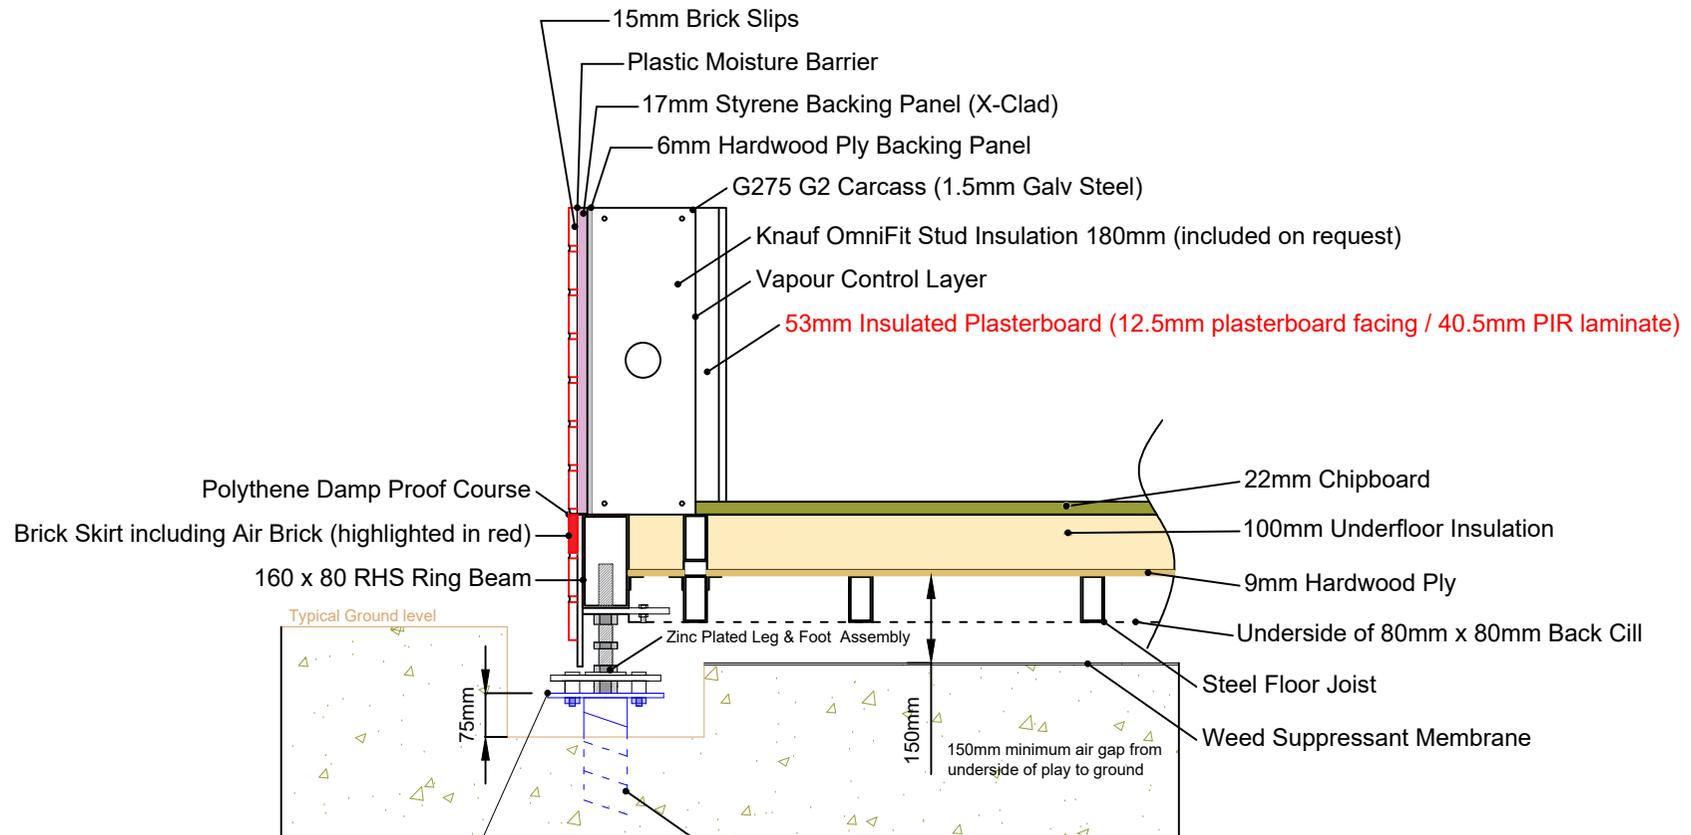

Refer to screw plan for screw depths and positions.
The depth is calculated from the base's DPC to the top of the screw plate.

Ground screws require a 400mm x 400mm x 75mm deep hole dug beneath the top plate of the ground screw to allow access for bolt tightening

Note: Ground screws are set beneath ground level to stop them fouling with the brick skirt