


Skirt depth will be determined by the base DPC to ground measurement. This is worked out by the manufacturer.


Pad or screw heights are also calculated by the manufacturer and will be shown on the pad or screw plan issued before base delivery.

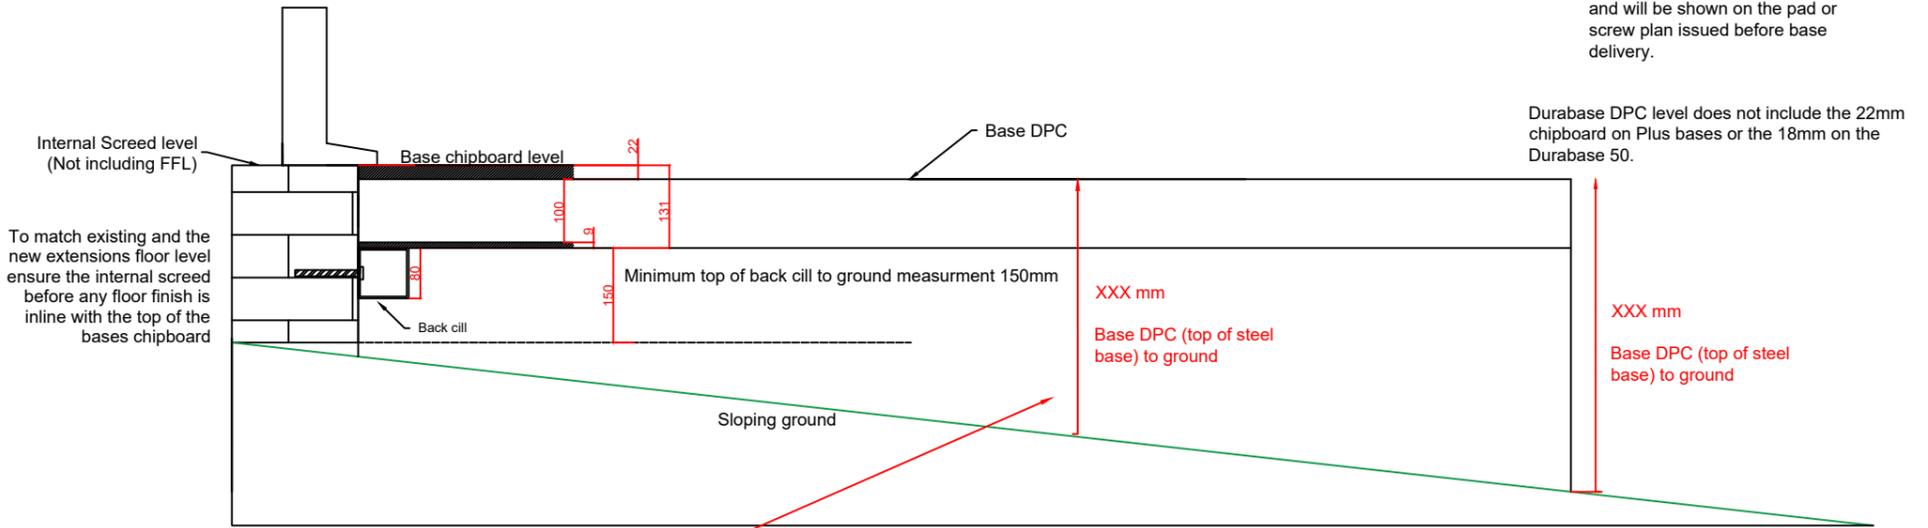

Durabase DPC level does not include the 22mm chipboard on Plus bases or the 18mm on the Durabase 50.

To match existing and the new extensions floor level ensure the internal screed before any floor finish is inline with the top of the bases chipboard

On sloping skirt bases a DPC to ground measurement is required every 1m from the house wall to ensure materials are efficiently used to reduce cost and help avoid unnecessary excavation.

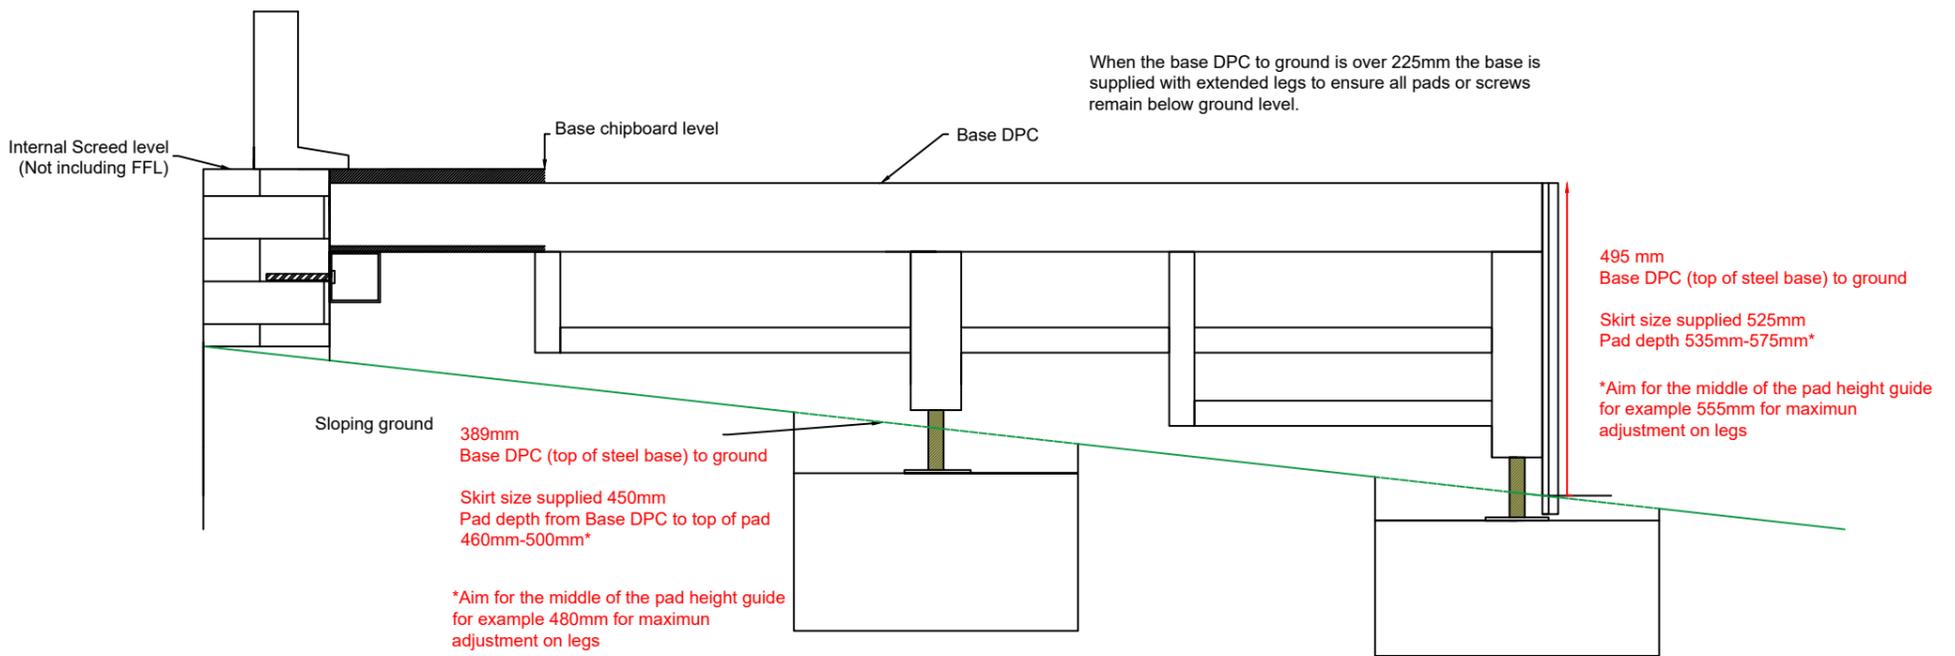

When the base DPC to ground is over 225mm the base is supplied with extended legs to ensure all pads or screws remain below ground level.

