


Skirt depth will be determined by the base DPC to ground measurement. This is worked out by the manufacturer.

Pad or screw heights are also calculated by the manufacturer and will be shown on the pad or screw plan issued before base delivery.

Durabase DPC level does not include the 22mm chipboard on Plus bases or the 18mm on the Durabase 50.

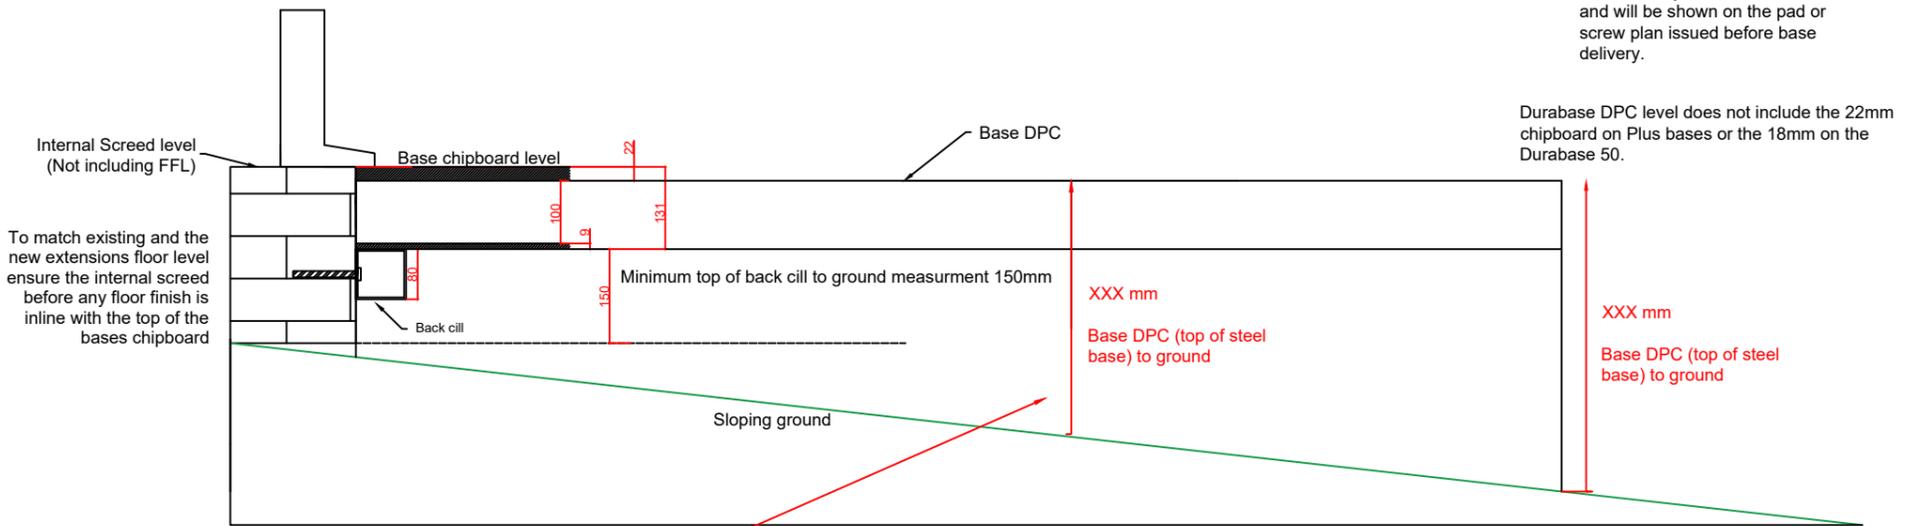

On sloping skirt projects a base DPC to ground measurement is required every 1m from the house wall to ensure materials are efficiently used to reduce cost and avoid unnecessary excavation.

When the base DPC to ground is over 225mm the base is supplied with extended legs to ensure all pads or screws remain below ground level.

